

TYPE III BARRICADE
WITH/WITHOUT
ATTACHED SIGN




SIGN ON TEMPORARY
SUPPORT



DETOUR ROUTE



ROAD CLOSED TO
THROUGH TRAFFIC

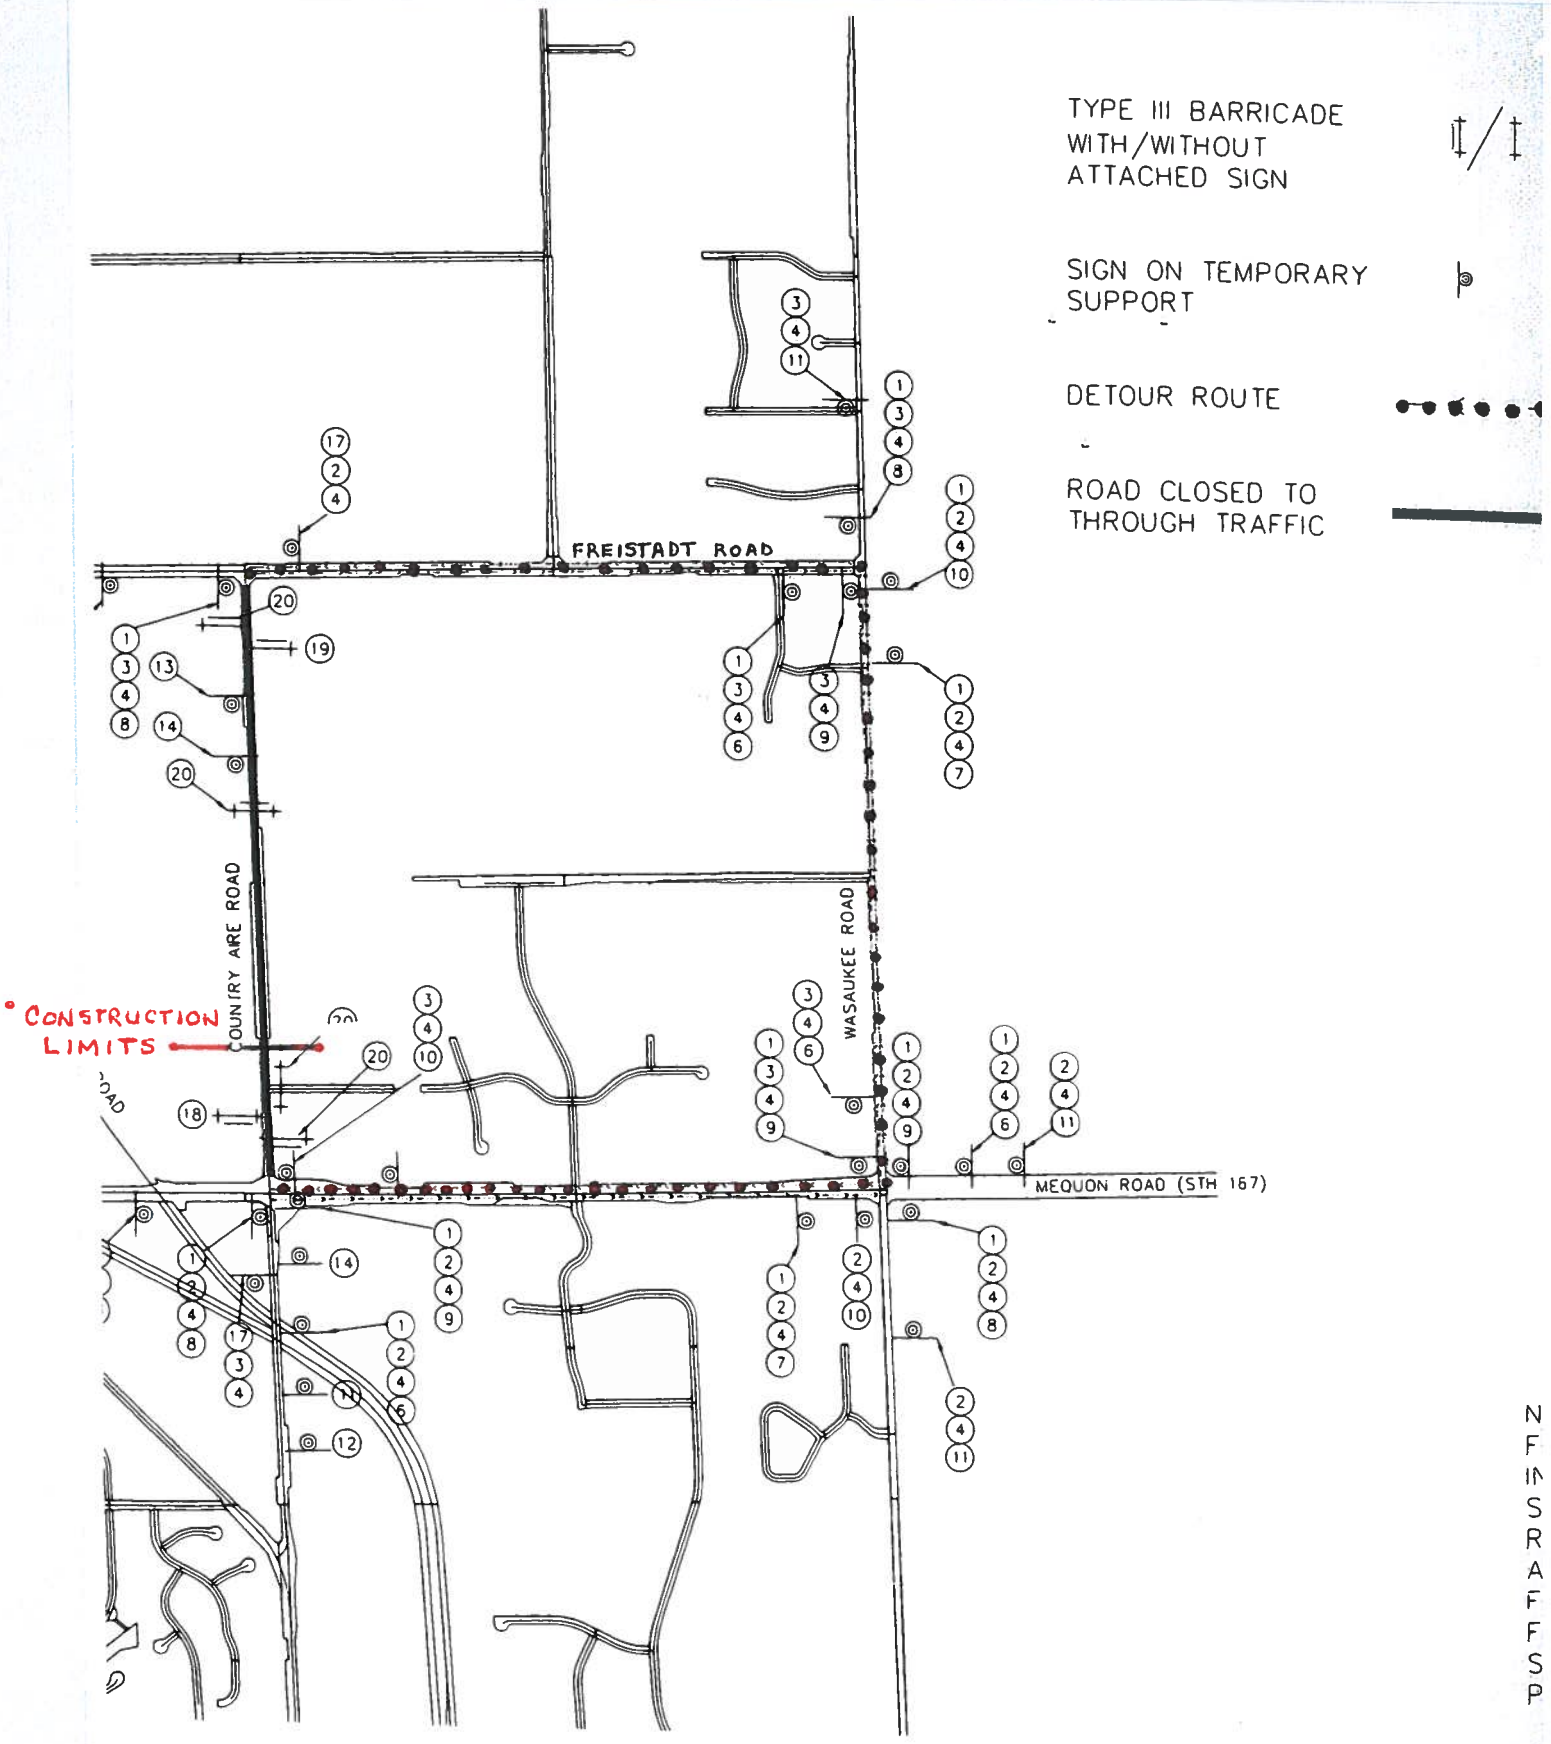

N
F
I
S
R
A
F
F
S
P

-19
-19
-19

NORTHEAST INTERCEPTOR SEWER
TRAFFIC CONTROL PLAN
VILLAGE OF GERMANTOWN, WISCONSIN

THE INFORMATION SHOWN ON THIS DRAWING CONCERNING
TYPE AND LOCATION OF UNDERGROUND UTILITIES IS NOT
GUARANTEED TO BE ACCURATE OR ALL INCLUSIVE

THE CONTRACTOR IS RESPONSIBLE FOR MAKING HIS OWN
DETERMINATIONS AS TO THE TYPE AND LOCATION OF
UNDERGROUND UTILITIES AS MAY BE NECESSARY TO AVOID
DAMAGE THERETO

